




F.A.P. RTE.	SECTION	COUNTY	TOTAL SHEETS	SHEET NO.
303	130-M	BOONE	114	34
STA. TO STA.				
FED. ROAD DIST. NO. ILLINOIS FED. AID PROJECT				

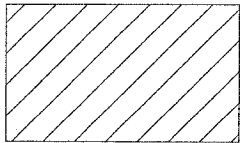

ENTRANCE DETAILS

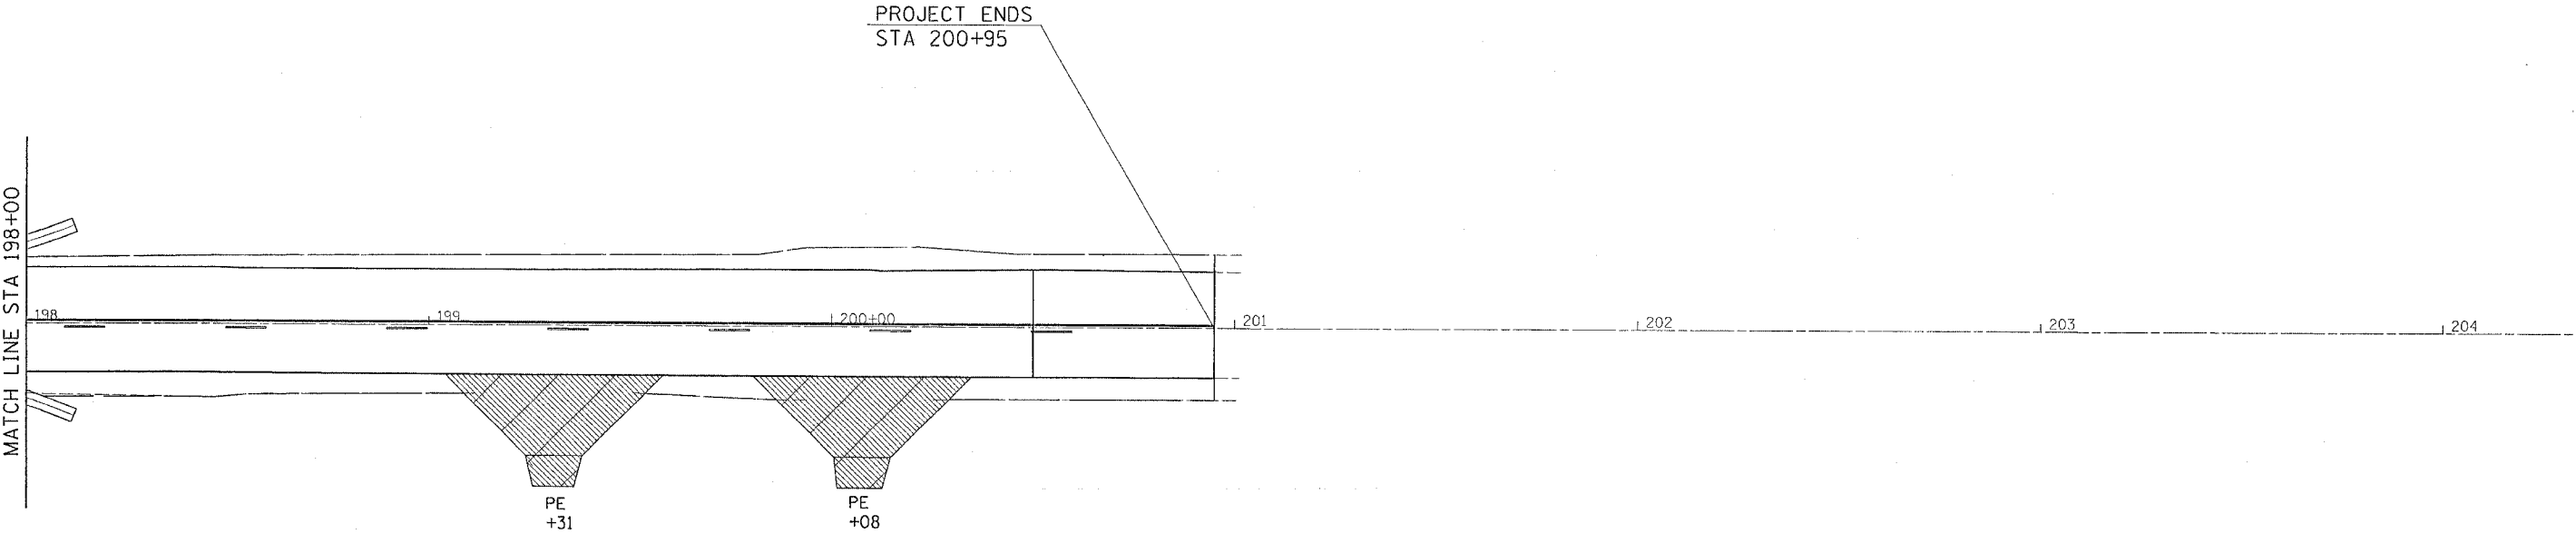

= CONCRETE

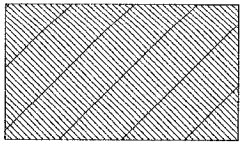

= BITUMINOUS

REVISIONS	
NAME	DATE

ILLINOIS DEPARTMENT OF TRANSPORTATION

SCALE: VERT.
HORIZ.

DRAWN BY
CHECKED BY